




FOODSERVICE EQUIPMENT SCHEDULE

Table with columns: QTY, ITEM, DESCRIPTION, MANUFACTURER, MODEL, ELECTRICAL (A.F.F., WATTS, HP, AMPS, VOLTS, PHASE, NEMA), PLUMBING (HW SIZE, HW/A.F.F., CW SIZE, CW/A.F.F.), GAS (GAS SIZE, GAS A.F.F., BTU/HR), and REMARKS. Lists various kitchen equipment such as coolers, shelving, counters, and sinks.

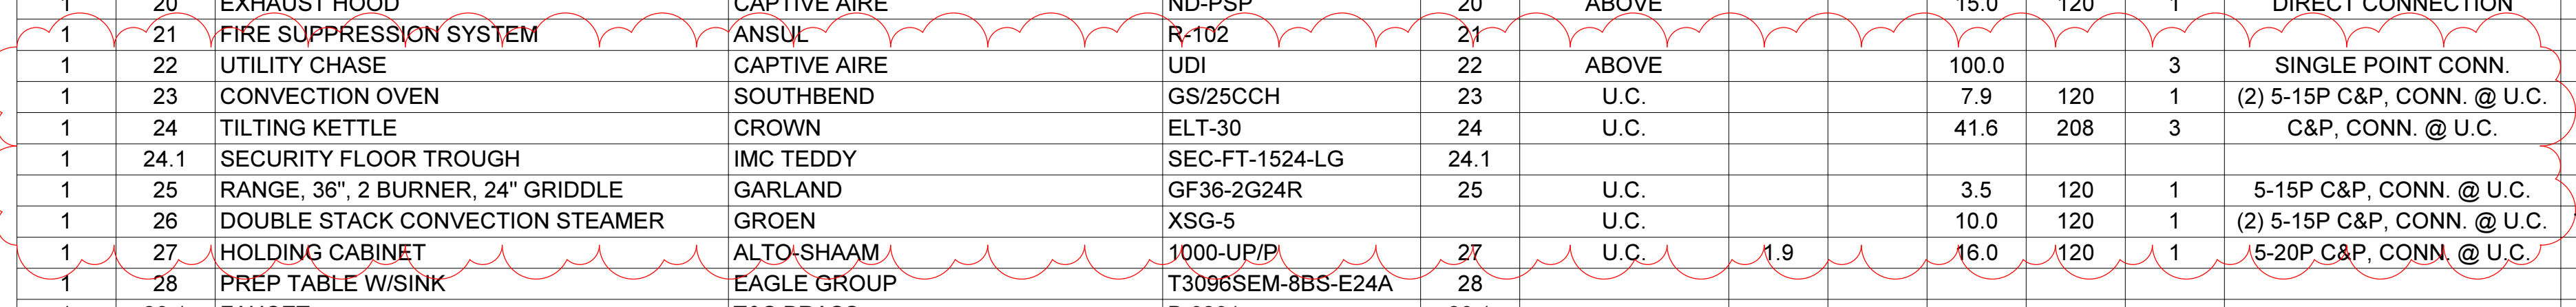

KEYNOTES
APPLIES TO DRAWINGS E3.1
REPRESENTED BY [Symbol]
1. FED FROM UTILITY CHASE ITEM#22. COORDINATE WITH FOODSERVICE FOR DETAILS.

ADDENDUM 5

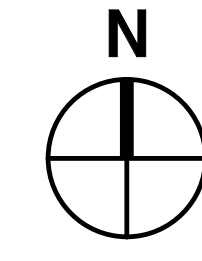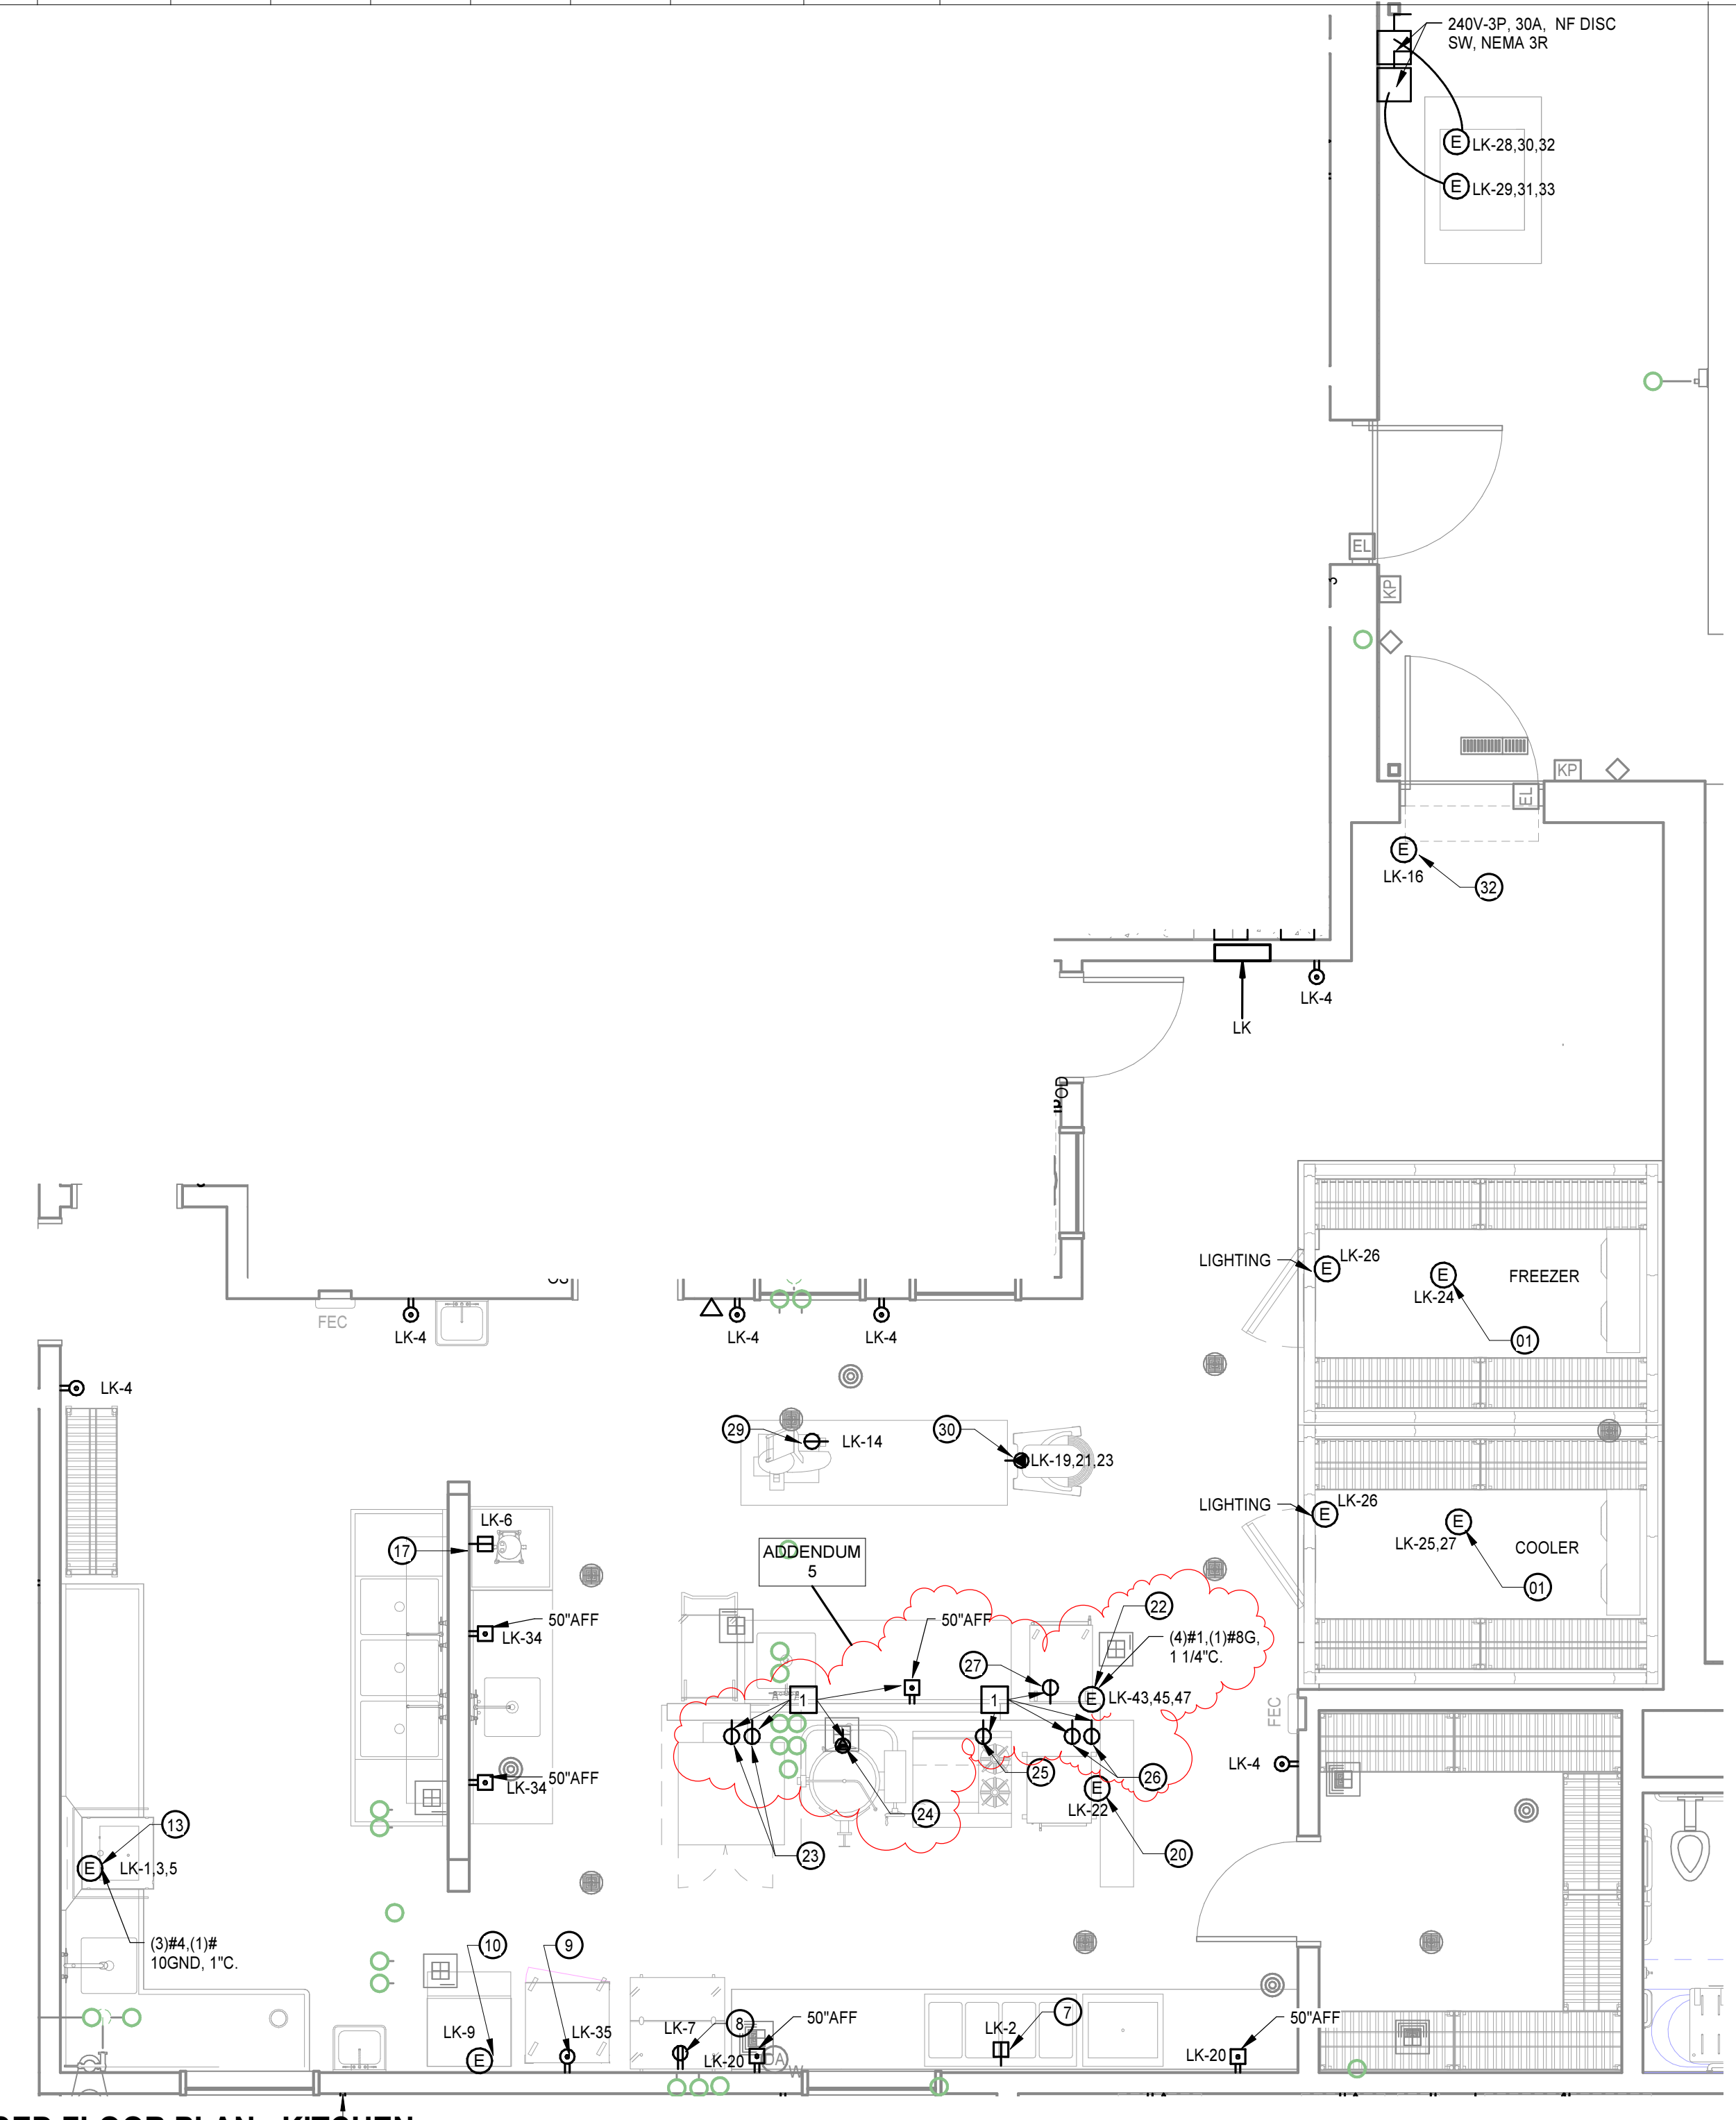

ENLARGED FLOOR PLAN - KITCHEN

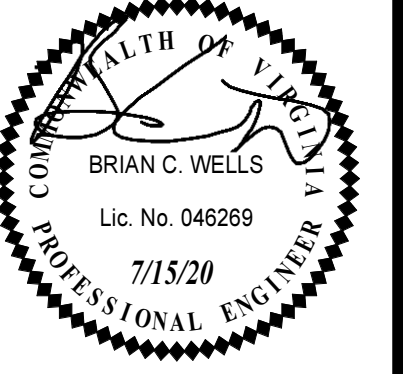


Table with columns: PROJECT NO., DATE, REVISIONS, DESCRIPTION. Shows project number 481000 and date July 15, 2020.