



ELEVATION KEYNOTES	
APPLIES TO DRAWINGS A3.0.3 - A3.0.4	
REPRESENTED BY	
1.	DETENTION GRADE METAL ACOUSTICAL WALL PANEL
2.	WALL MOUNTED SAFETY PADS
3.	WALL MOUNTED TV MONITOR
4.	8 FT. HIGH X 12 FT. WIDE SURFACE MOUNTED, PROJECTION MARKERBOARD LAMINATE MOUNTED ONTO 3/4" A-GRADE PLYWOOD. REFER TO SPEC SECTION 064100.
5.	BUTT JOINT
6.	12 GAUGE STEEL Z - TRIM. REFER TO DETAIL 71A3.0.3


ADDENDUM 5

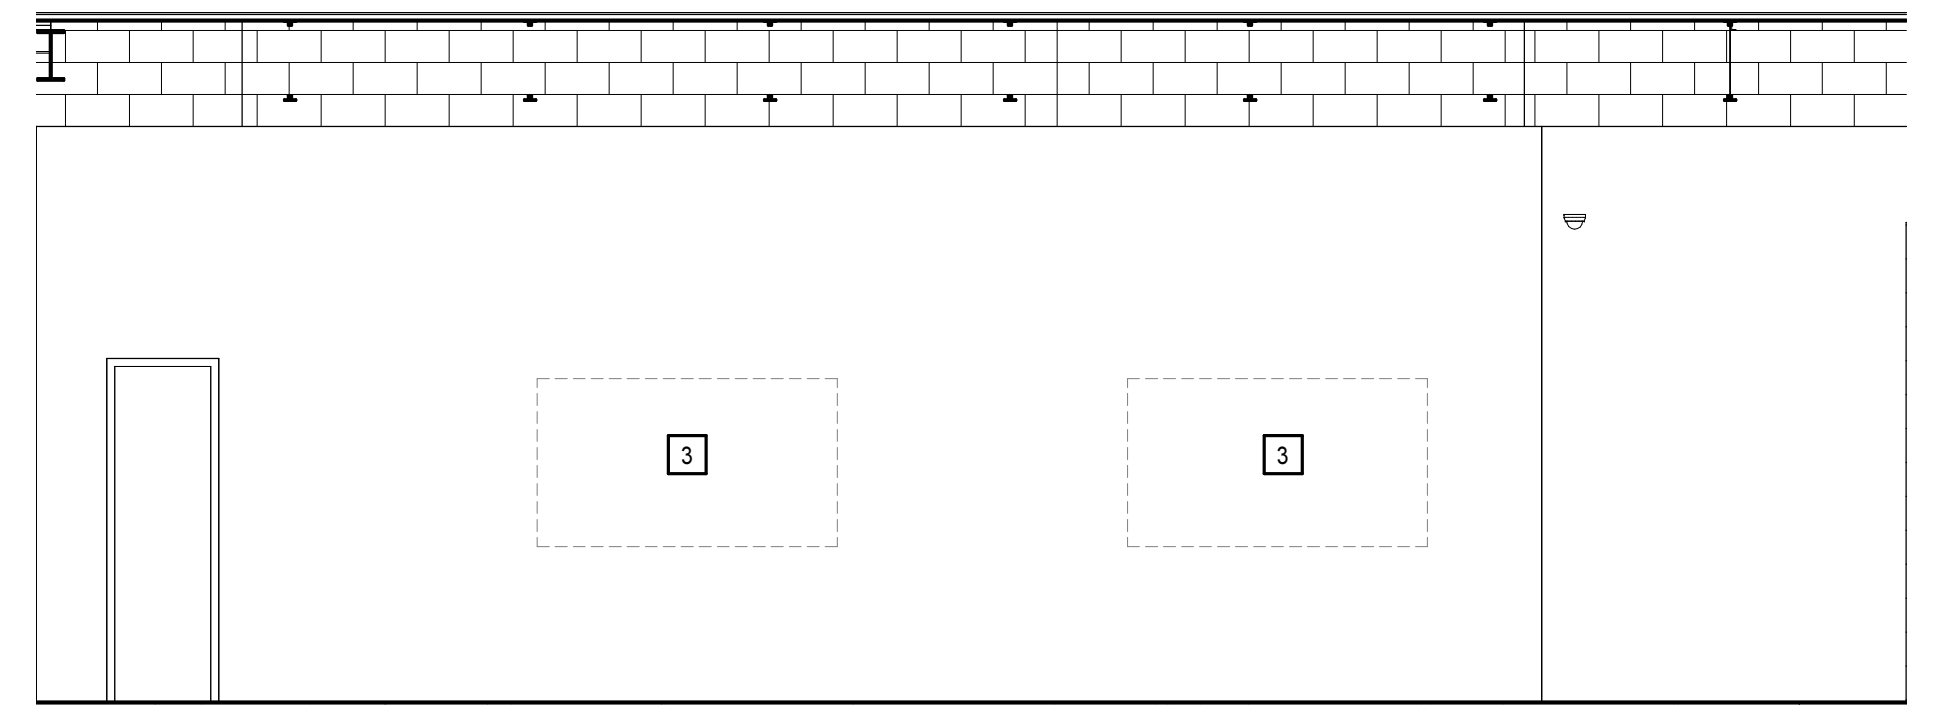


7 Y.S. MULTI-PURPOSE 414 - EAST
 A2.1 | A3.0.4 1/4" = 1'-0"

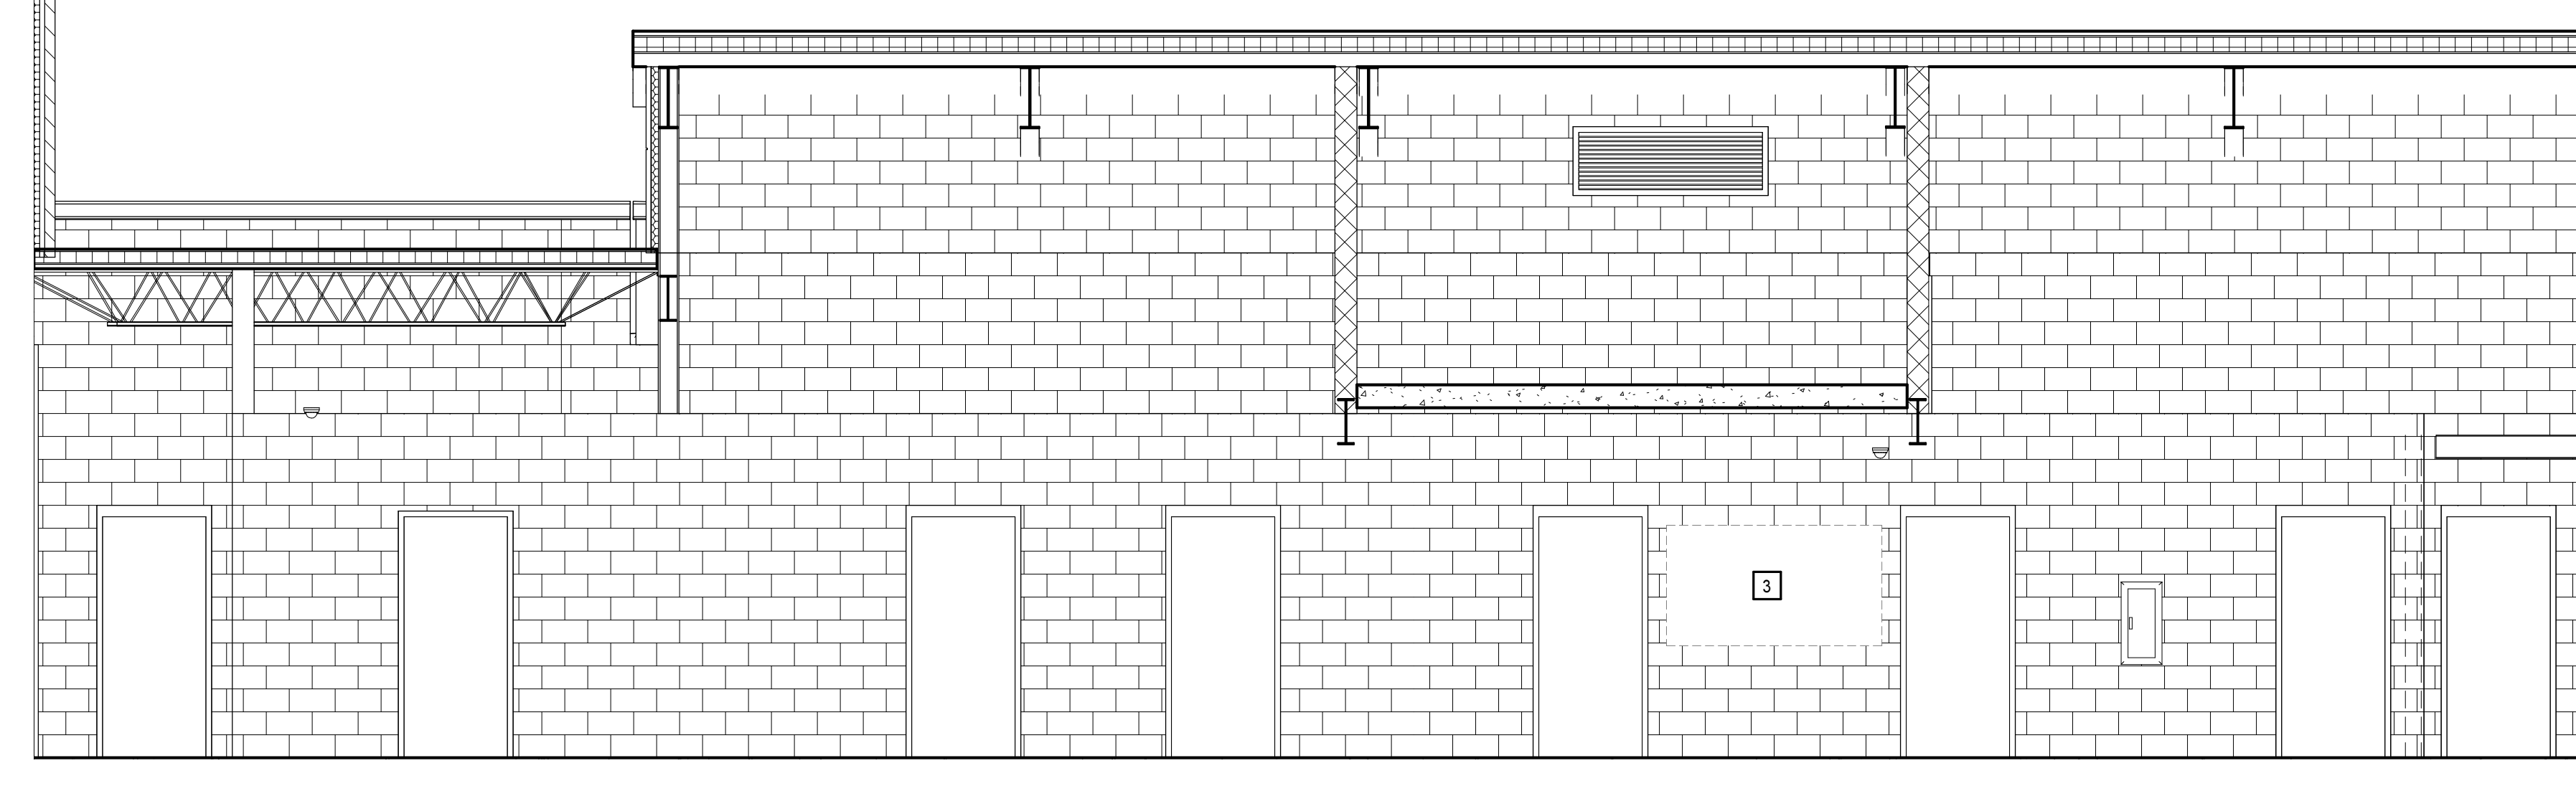


6 DAYROOM 400 - SOUTH
 A2.2 | A3.0.4 1/4" = 1'-0"

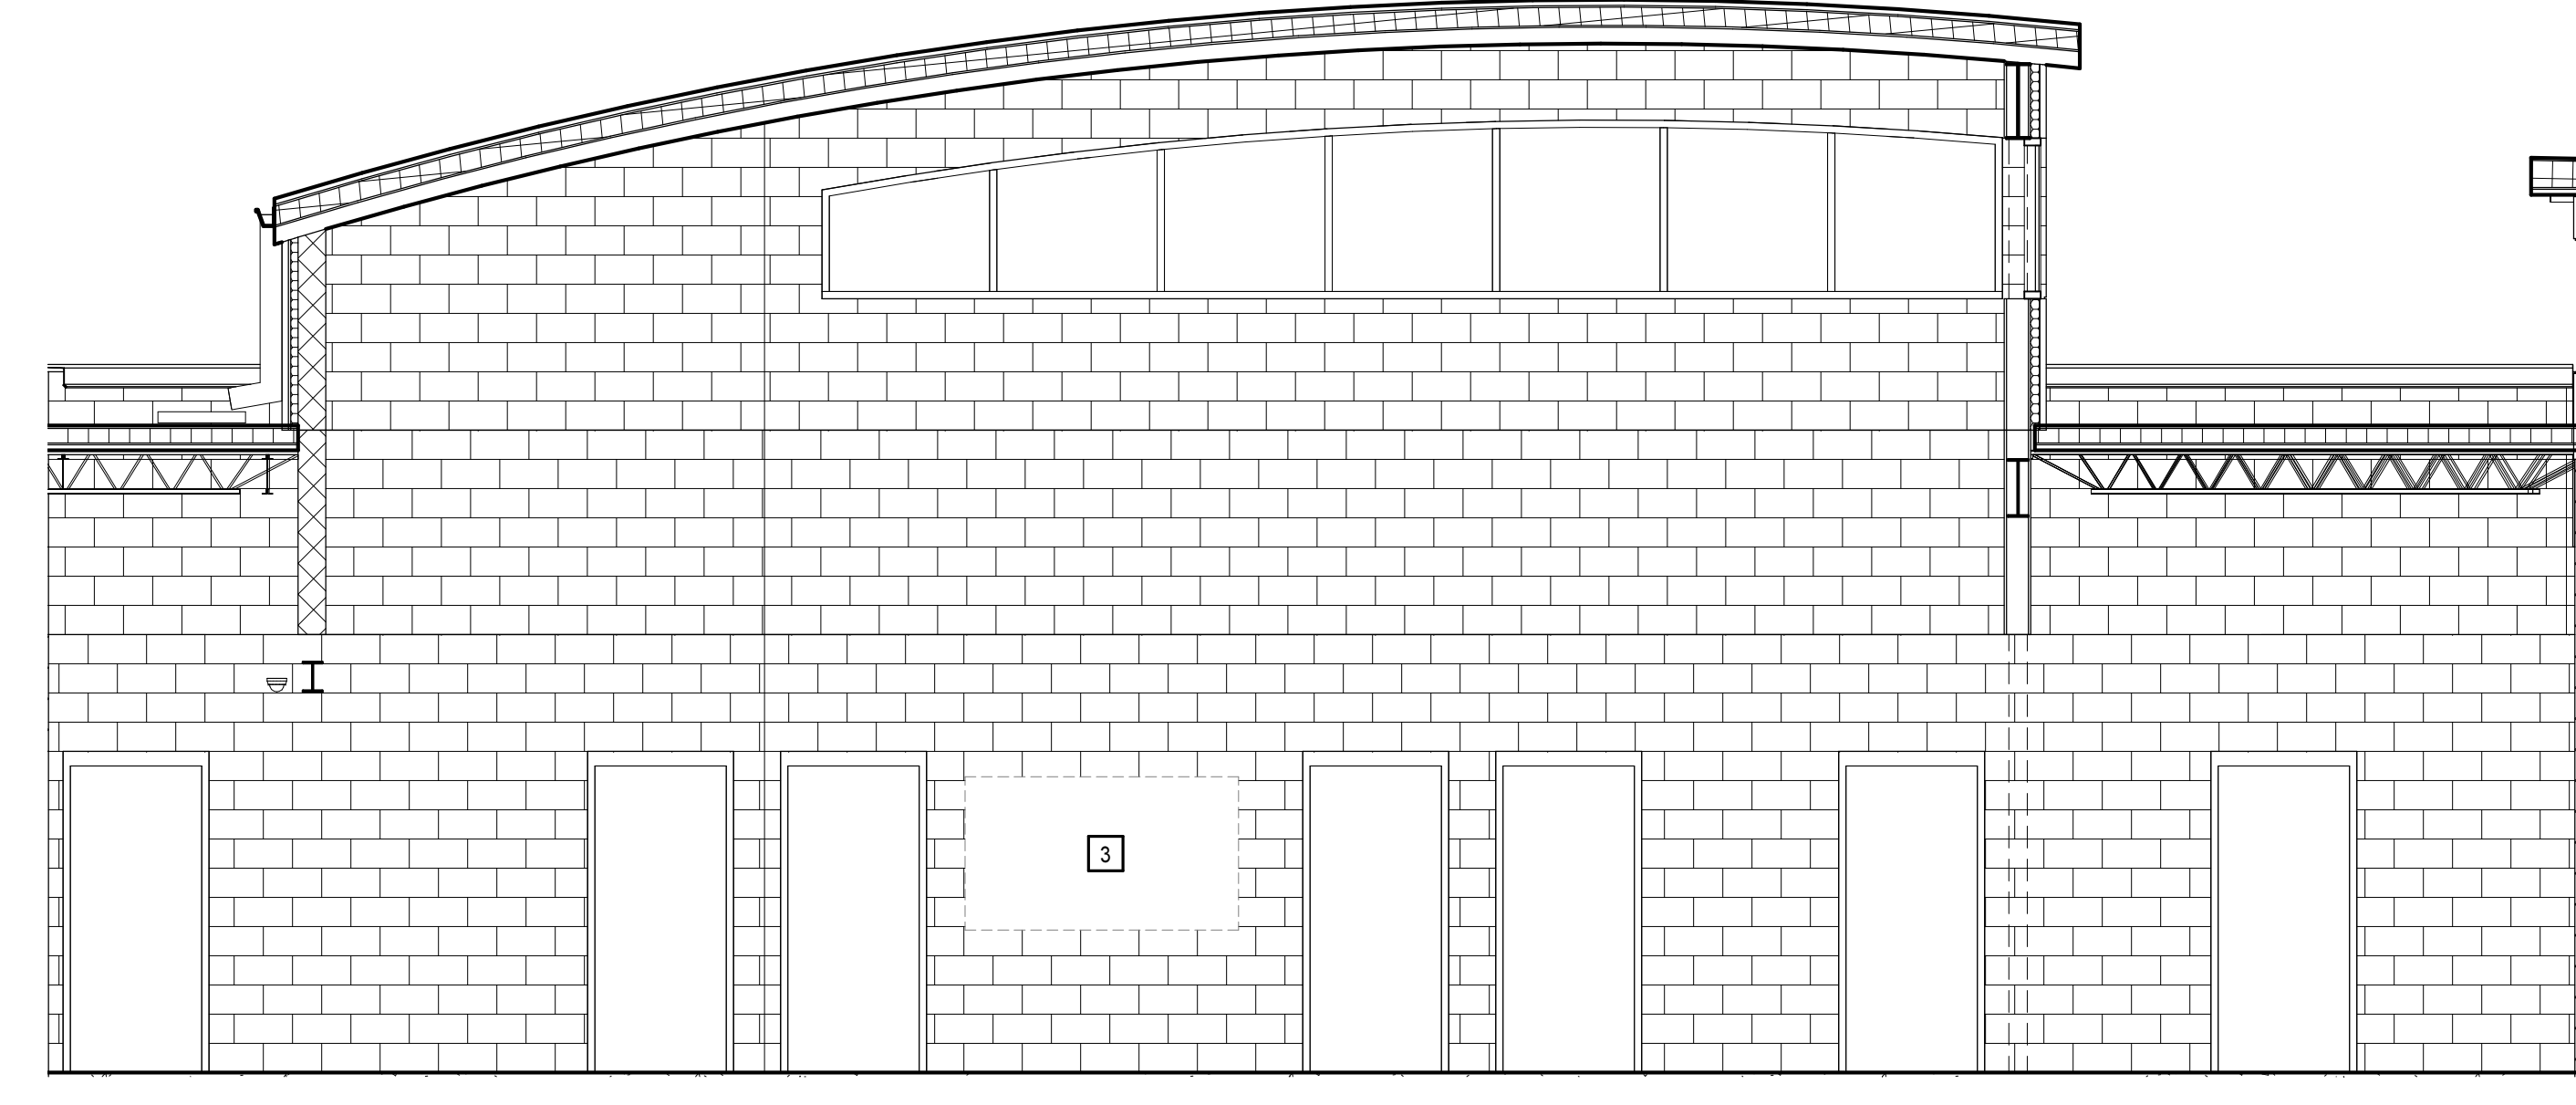


5 DAYROOM 400 - WEST
 A2.1 | A3.0.4 1/4" = 1'-0"

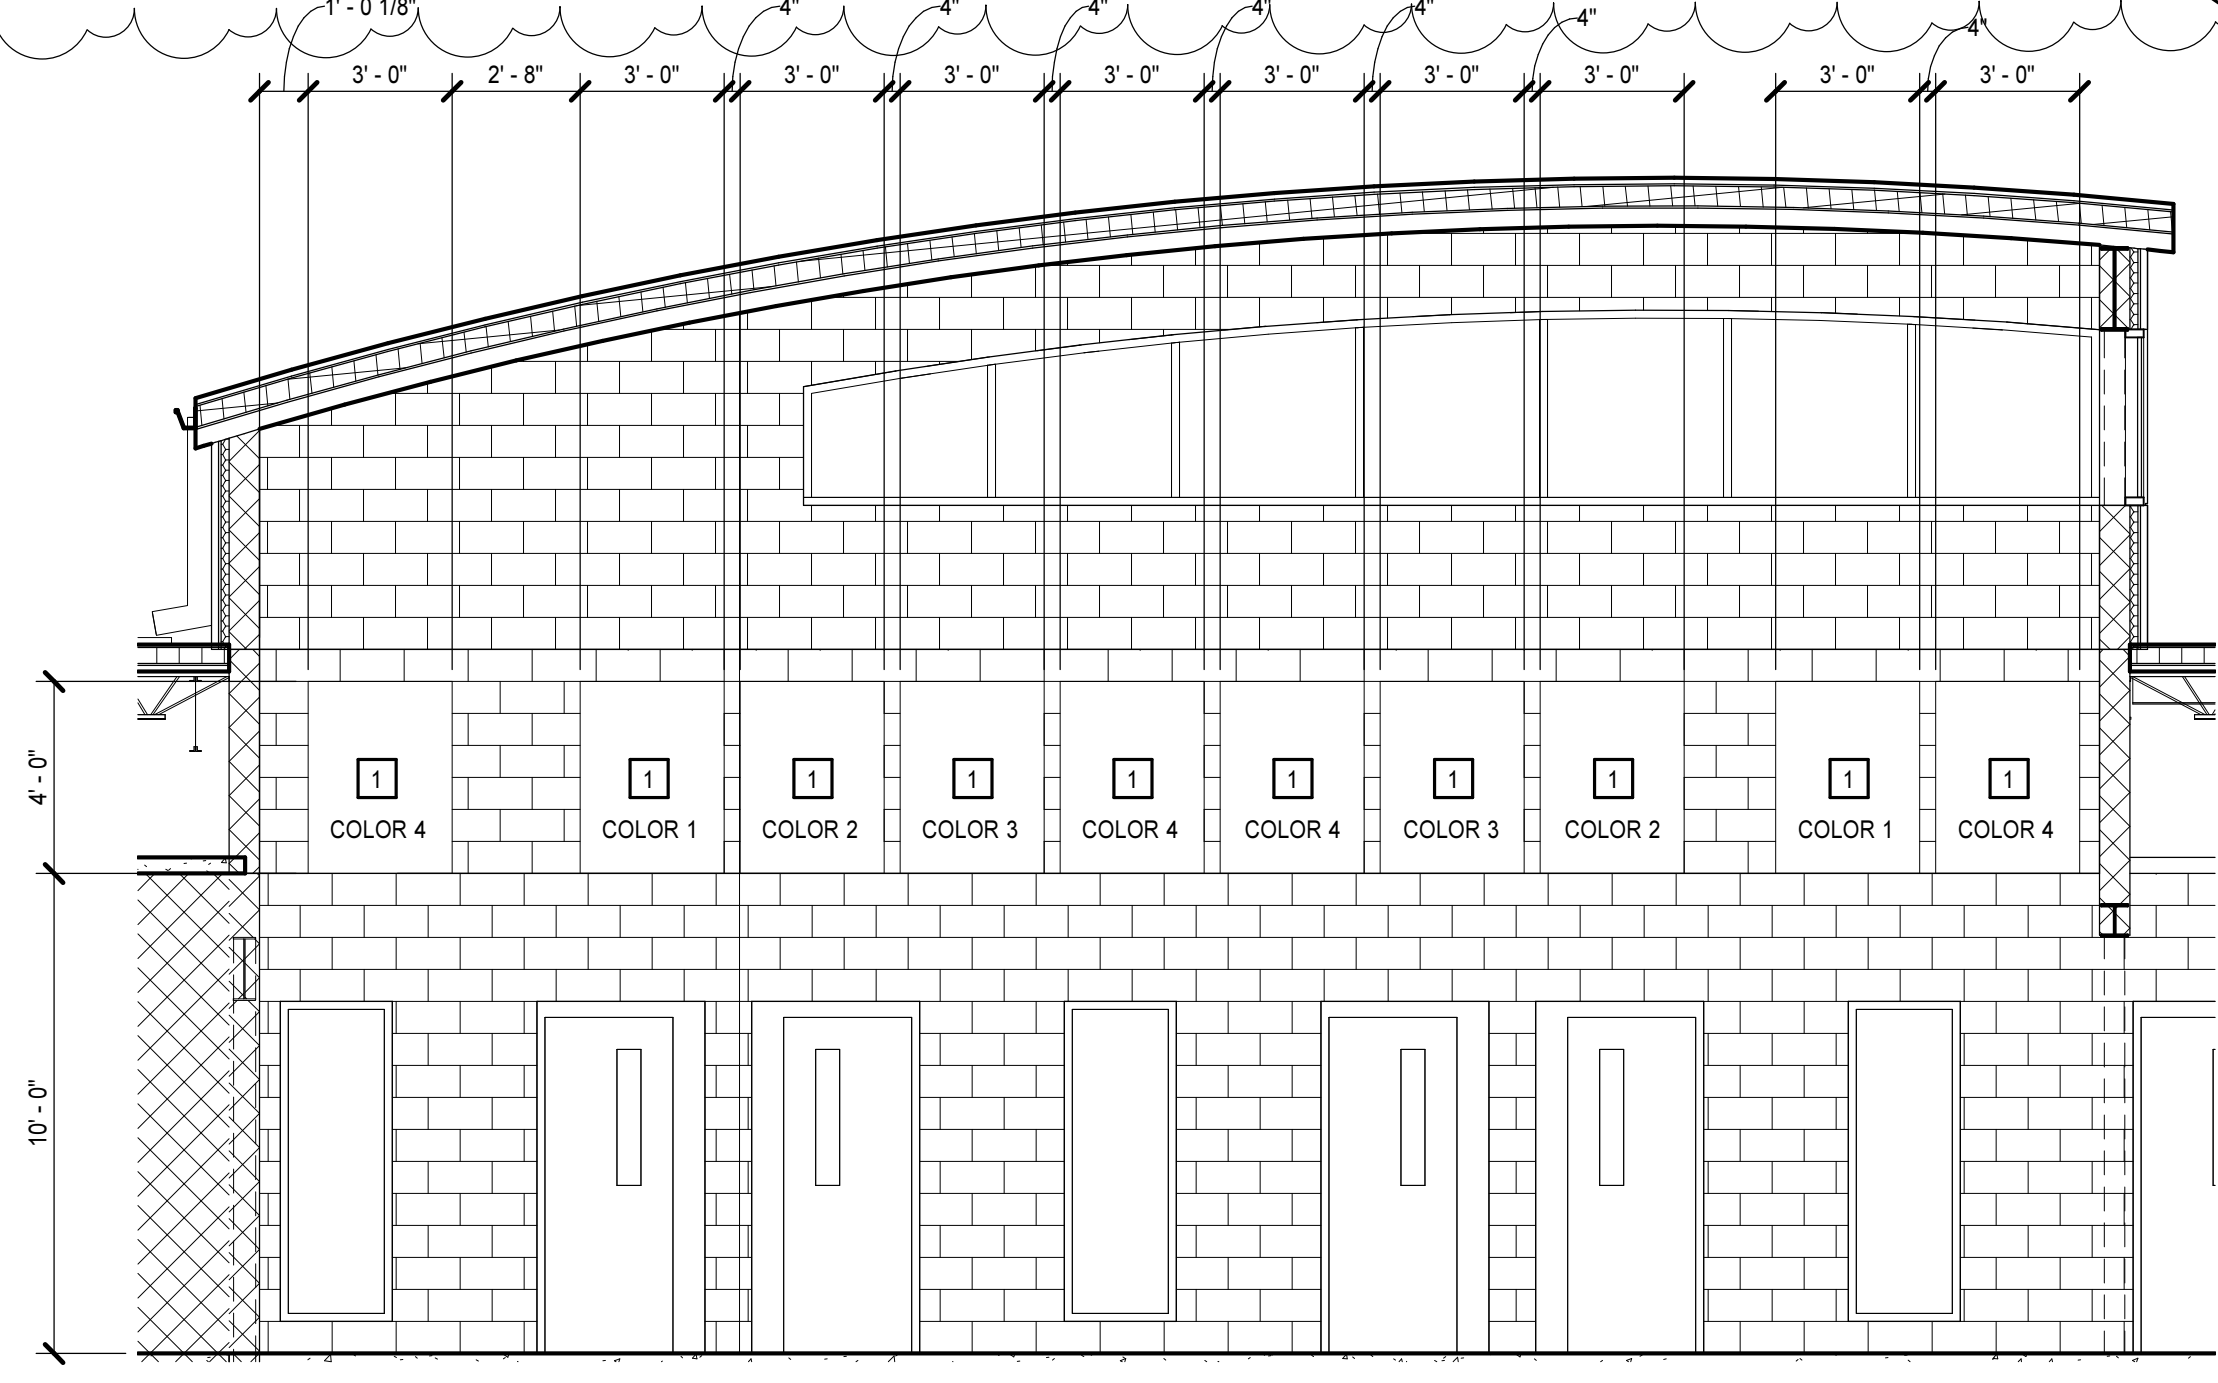


4 WEST ELEVATION SPACE 300 - ACOUSTICAL WALL PANELS
 A2.1 | A3.0.4 1/4" = 1'-0"

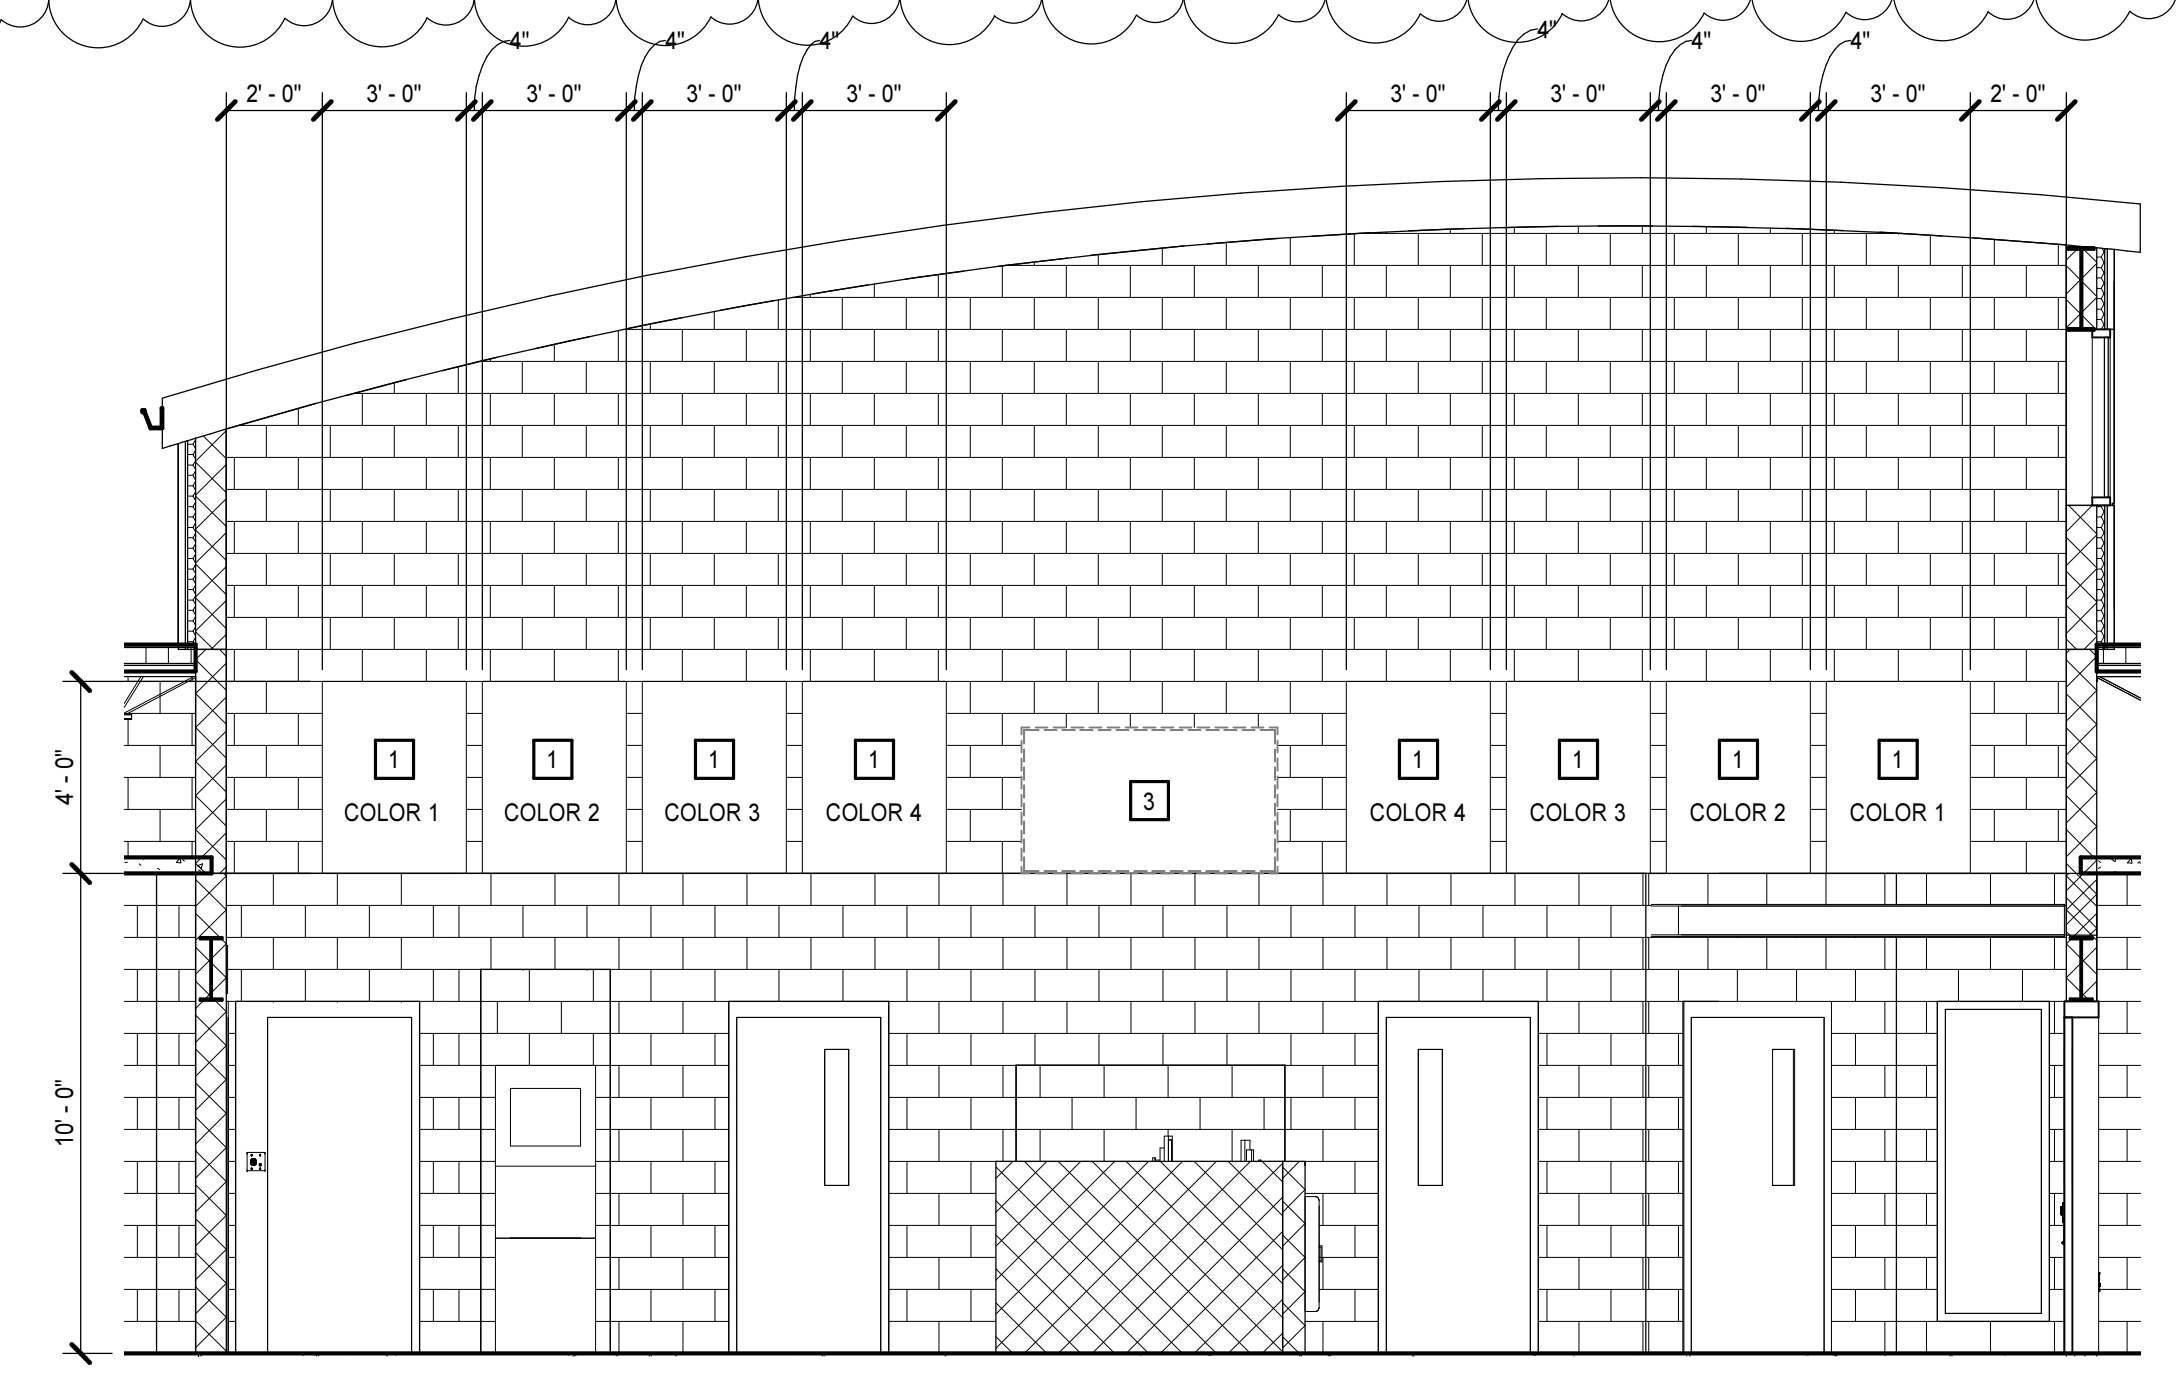

2 WEST ELEVATION SPACE 200 - ACOUSTICAL WALL PANELS
 A2.1 | A3.0.4 1/4" = 1'-0"

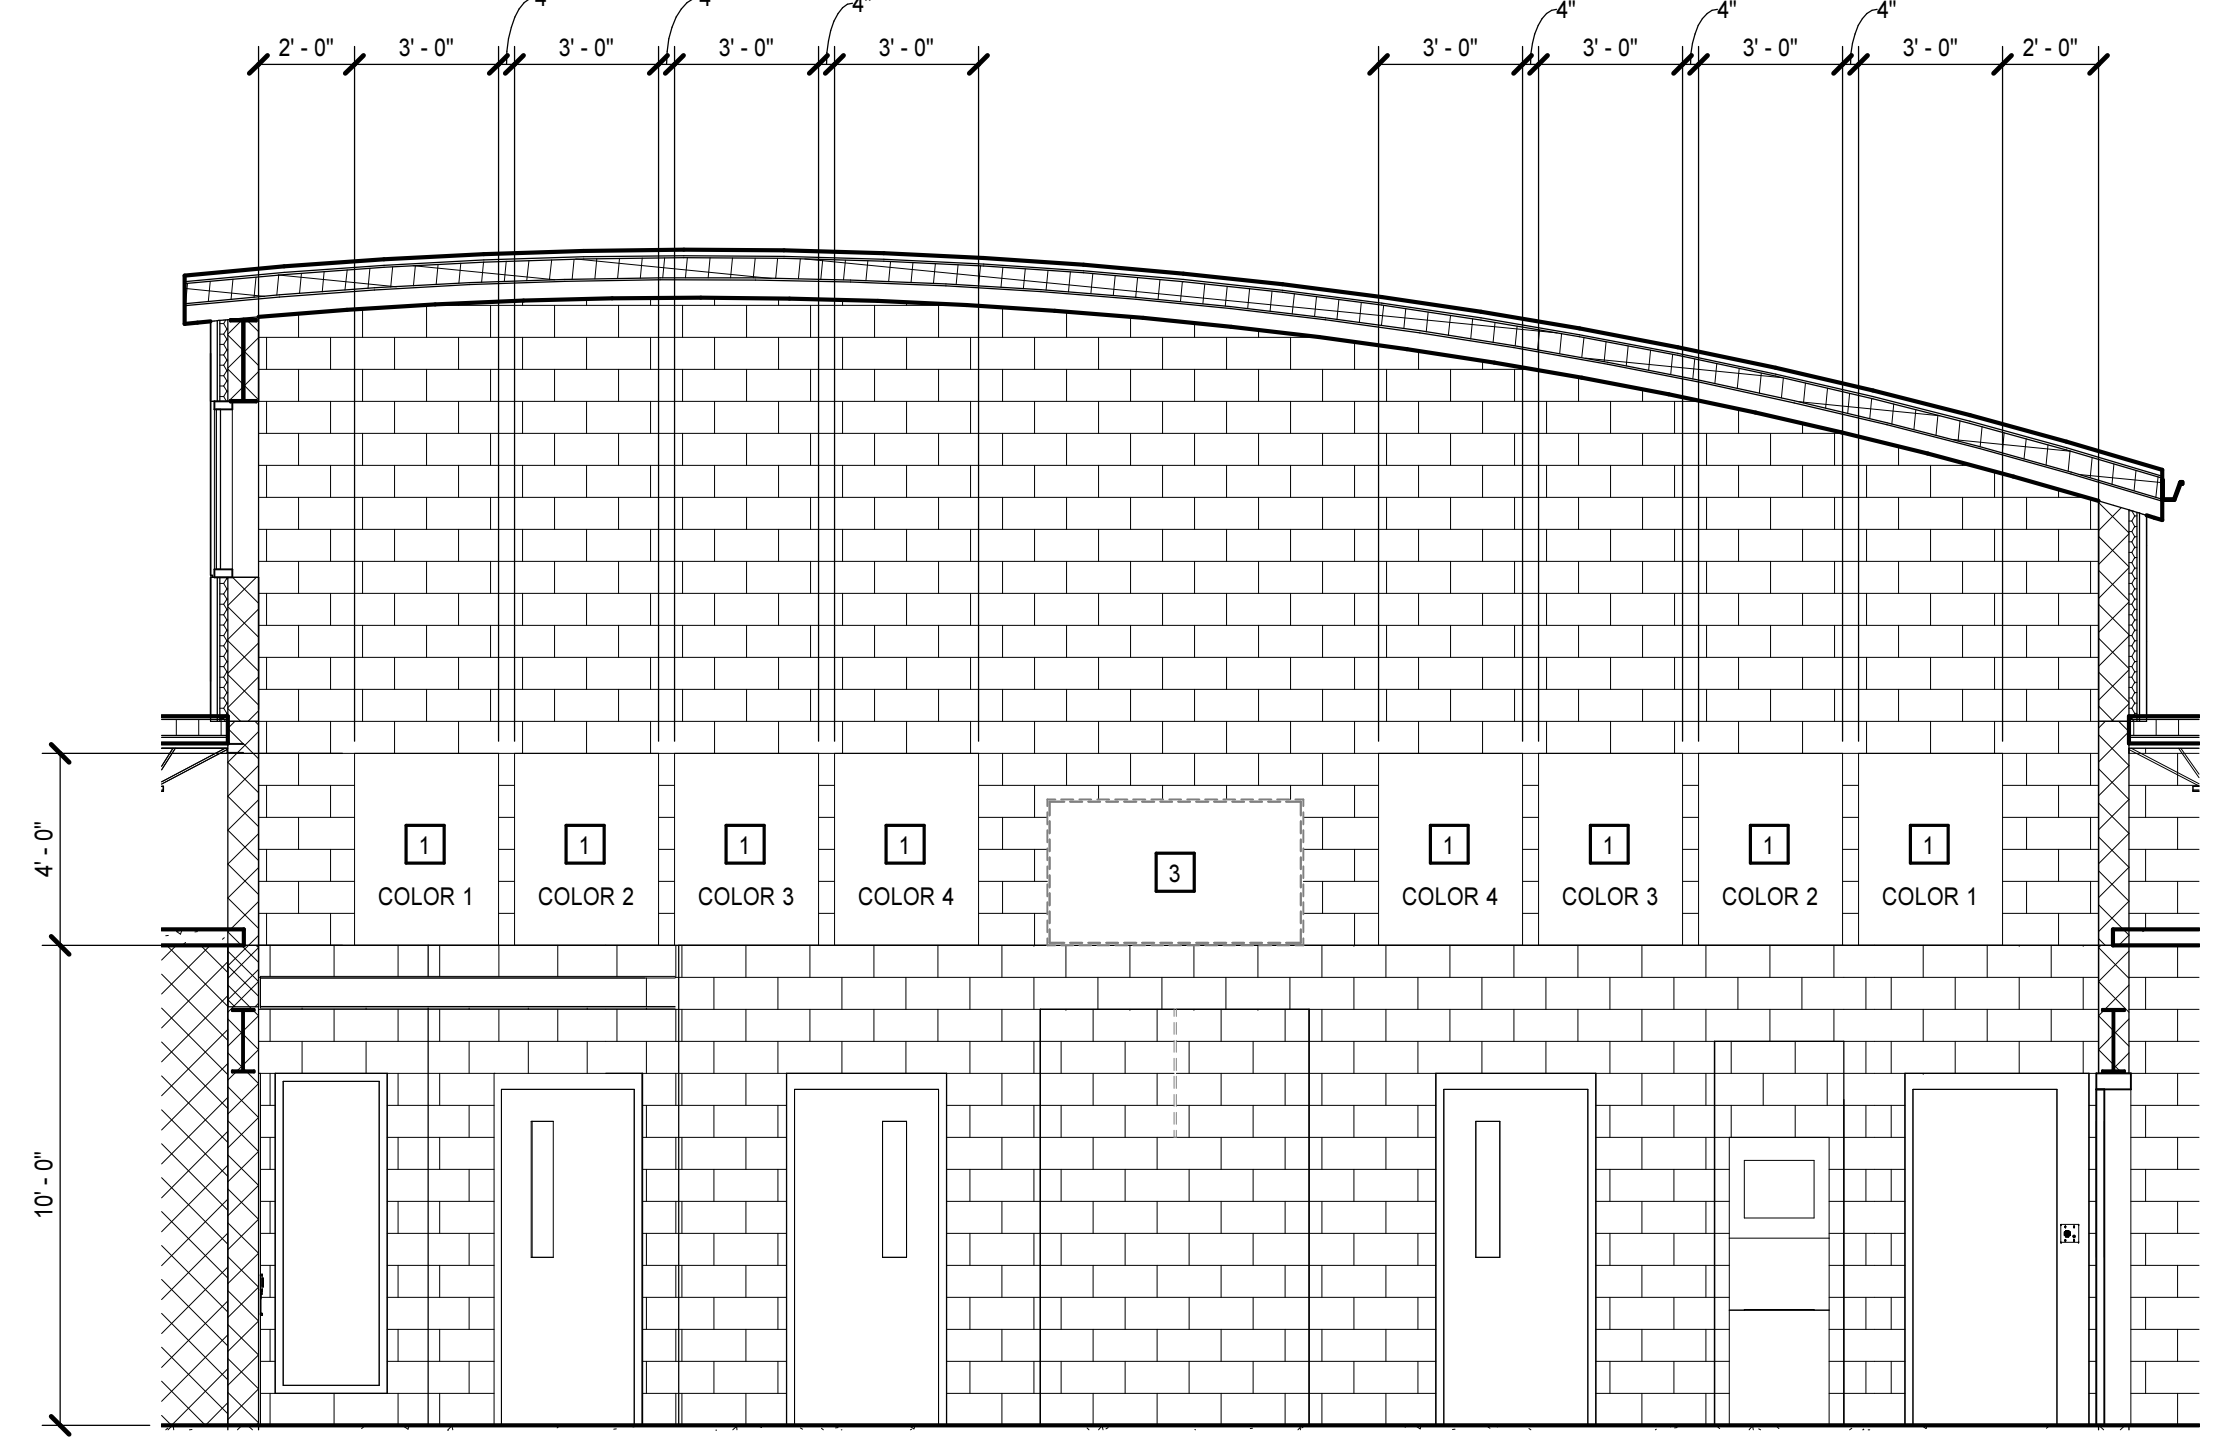

3 EAST ELEVATION SPACE 300 - ACOUSTICAL WALL PANELS
 A2.1 | A3.0.4 1/4" = 1'-0"

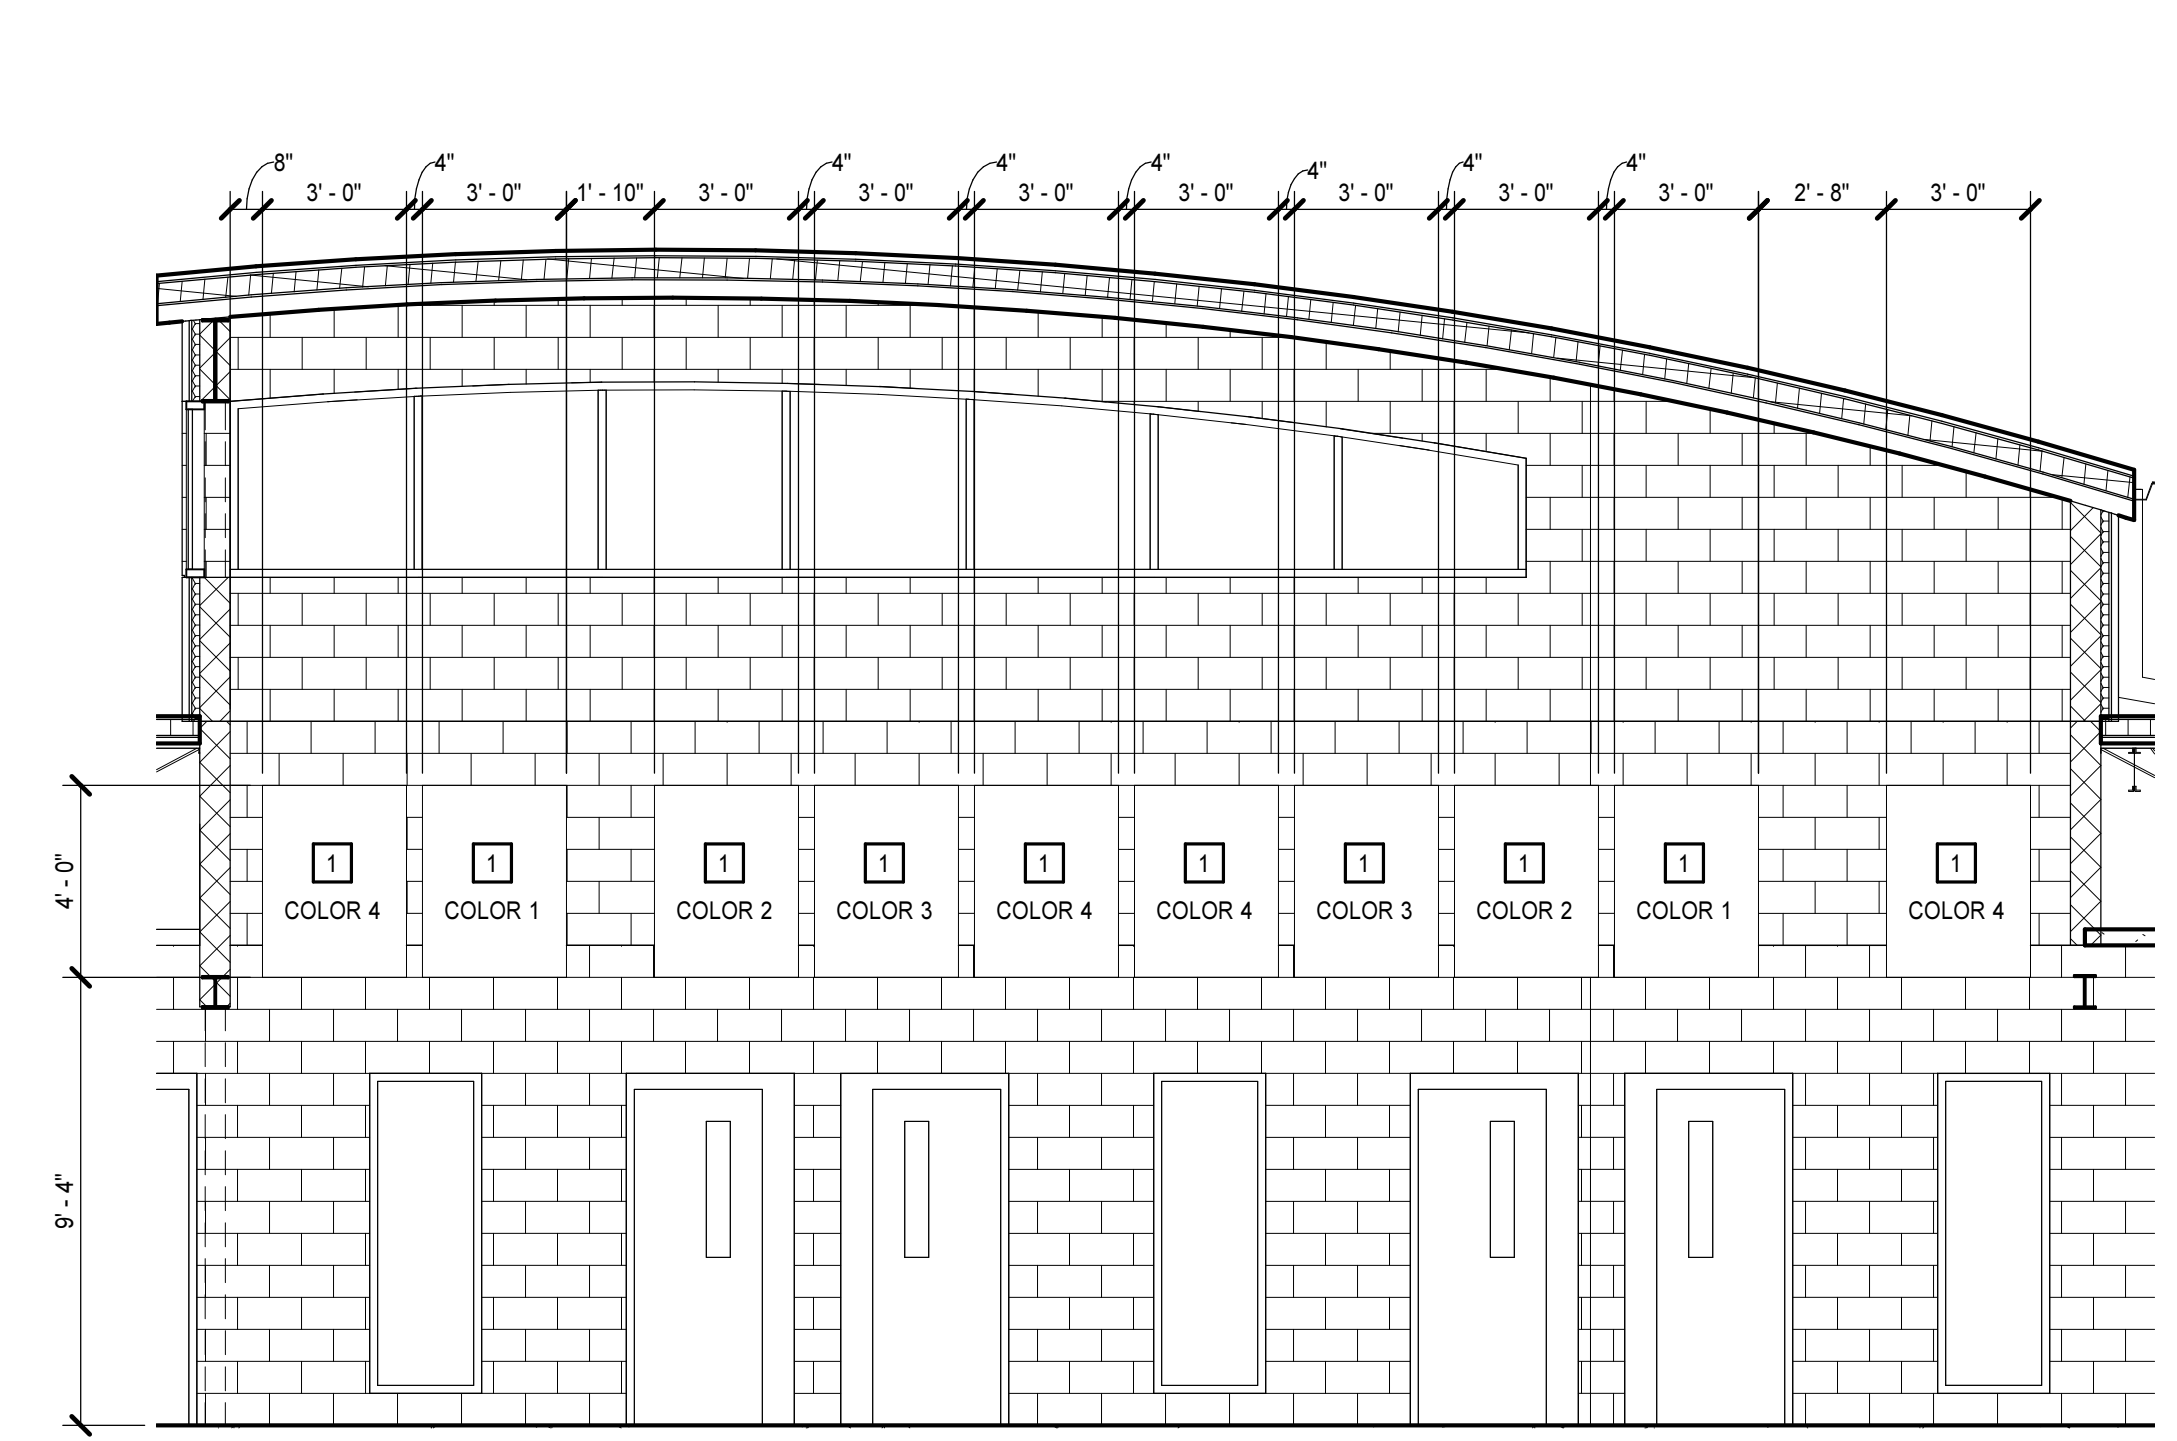

1 EAST ELEVATION SPACE 200 - ACOUSTICAL WALL PANELS
 A2.1 | A3.0.4 1/4" = 1'-0"

PROJECT NO.	DATE
481000	JULY 15, 2020
REVISIONS	DESCRIPTION
DATE	ADDENDUM 5
11/24/20	