




FRAZIER ASSOCIATES

ARCHITECTURE & PLANNING

213 NORTH AUGUSTA STREET, STAUNTON, VA 24401
PHONE 540.886.6230 FAX 540.886.8629
www.frazierassociates.com

LOUDOUN COUNTY WAYFINDING

LOUDOUN COUNTY, VIRGINIA

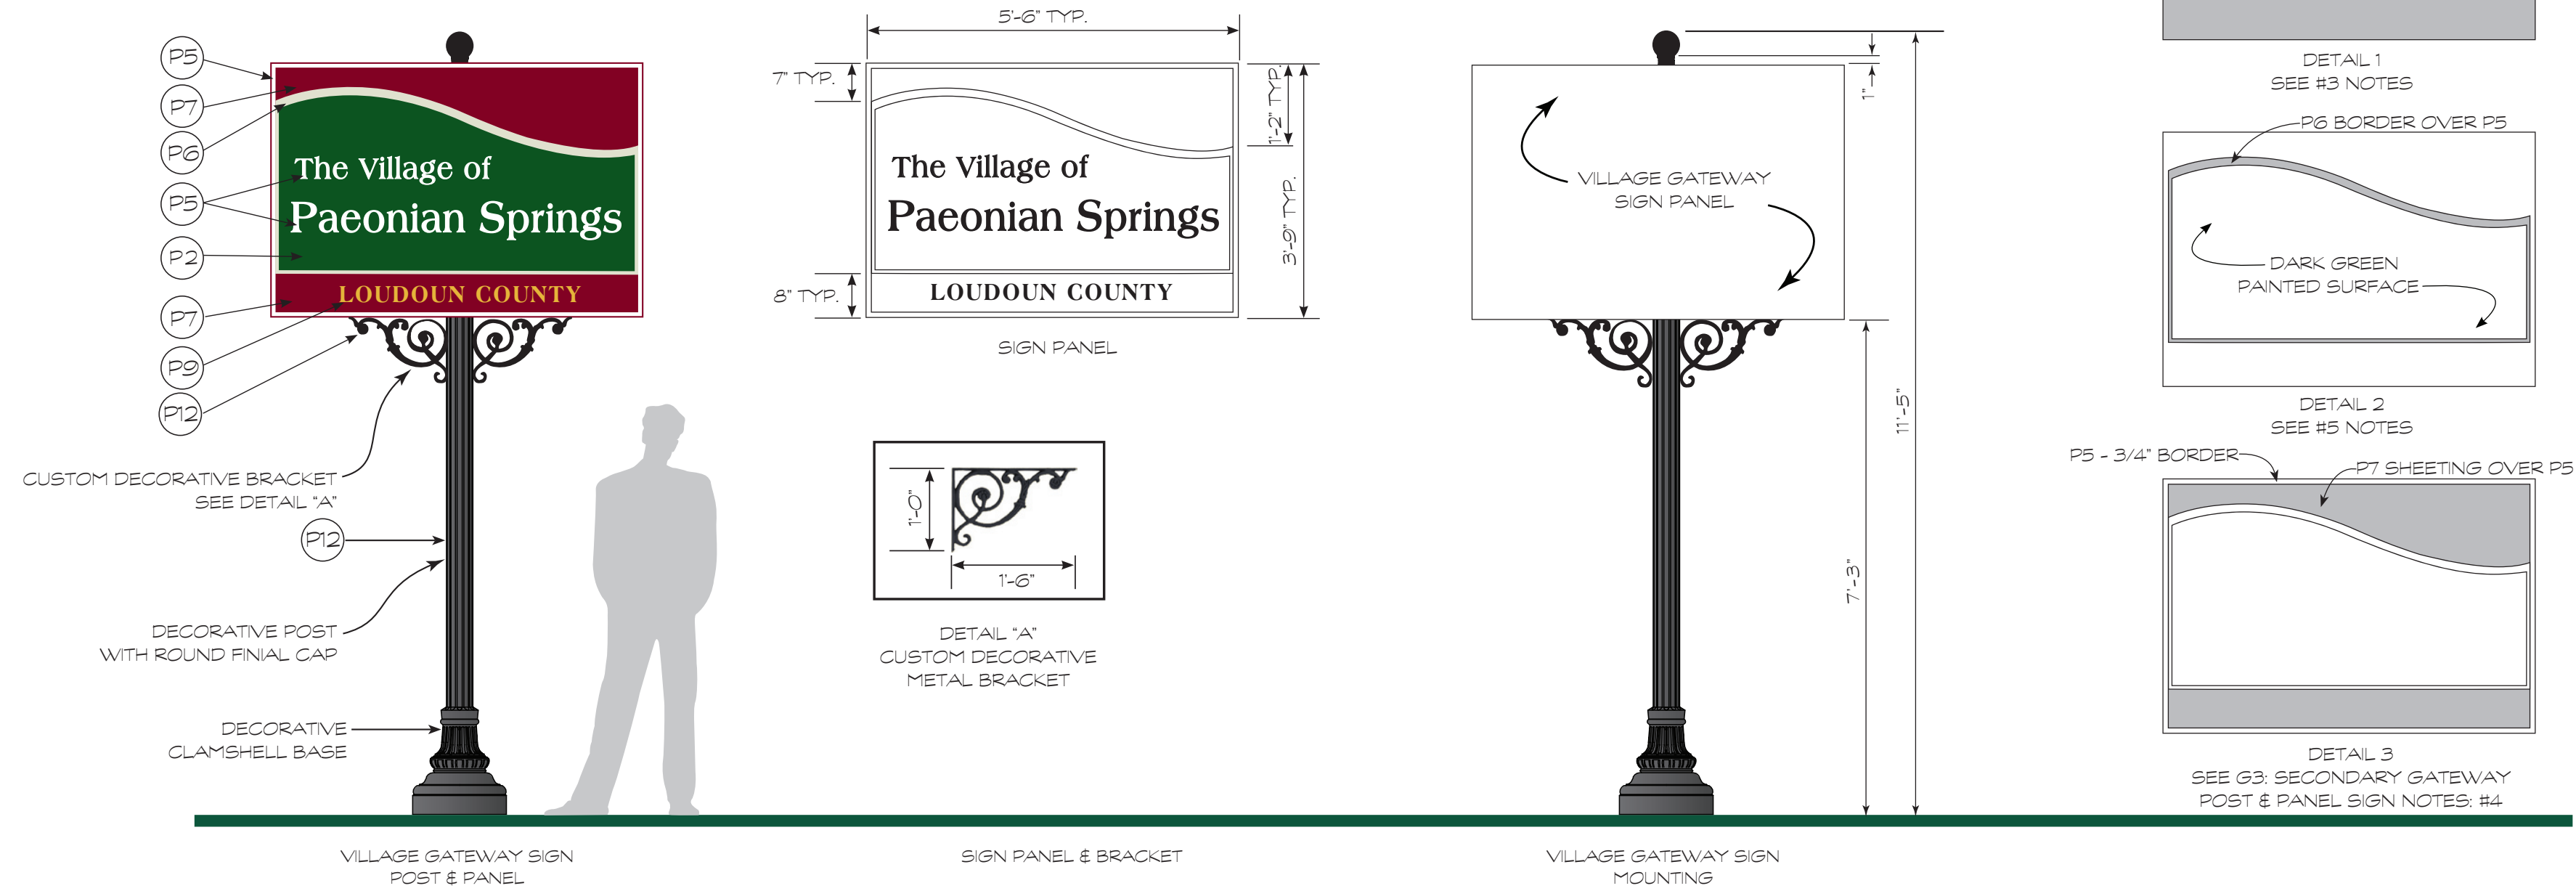

G VILLAGE GATEWAY POST & PANEL SIGN
4 SCALE: 1/2" = 1'-0"

SIGN PANEL FINISHING & LETTERING

- (P1) MATTHEWS PAINT: BURGUNDY, MP1798-SATIN (NOTE USED ON THIS SIGN TYPE)
- (P2) MATTHEWS PAINT: DARK GREEN, MP15953-SATIN
- (P3) MATTHEWS PAINT: LT. GREEN, MP14690-SATIN (NOTE USED ON THIS SIGN TYPE)
- (P4) GEMINI INC.: METALLIC GOLD-2756 (NOTE USED ON THIS SIGN TYPE)
- (P5) AVERY DENNISON SHEETING: VERY HIGH INTENSITY PRISMATIC -T6500
- (P6) AVERY DENNISON SHEETING: LEAF A7768-M
- (P7) AVERY DENNISON SHEETING: BURGUNDY A7819-R
- (P8) AVERY DENNISON SHEETING: HOLLY GREEN A0692-T (NOTE USED ON THIS SIGN TYPE)
- (P9) AVERY DENNISON SHEETING: GOLD REFLECTIVE A7807-R
- (P10) AVERY DENNISON SHEETING: BLUE PRISMATIC T-7505 (NOTE USED ON THIS SIGN TYPE)
- (P11) AVERY DENNISON SHEETING: BLACK A9081-T (NOTE USED ON THIS SIGN TYPE)
- (P12) BLACK POWDER-COATED FINISH
- (P13) PANTONE 209C (NOTE USED ON THIS SIGN TYPE)
- (P14) PANTONE 343C (NOTE USED ON THIS SIGN TYPE)

G4: VILLAGE GATEWAY SIGN PANEL:

- Sign panel to be single-sided, center mounted, boxed aluminum. All sign reinforcement shall be internal to sign panel. No fasteners or fittings shall be visible on sign face. All exposed fasteners and fittings on sign shall be painted so as to be inconspicuous.
- Sign panel to be primed and painted front and back with dark green (P2) Matthews Paint #MP15953-Satin, or comparable. Sign panel shall have a UV protective coat of Matthews Paint #42228SP-Satin Clear Topcoat, or comparable, applied to painted surfaces only.
- Avery Dennison Very High Intensity Prismatic Sheeting T6500 (P5) with decorative cutout, shall be applied to face of sign panel to allow green background (P2) to show through. See Detail 1.
- Allow 3/4" Avery Dennison Very High Intensity Prismatic Sheeting T6500 (P5) on edge of sign face. See Detail 3.
- Avery Dennison Sheeting Leaf A7768-M (P6) to be applied over Avery Dennison Very High Intensity Prismatic Sheeting T6500 (P5) as a border around center decorative cutout. See Detail 2.
- Avery Dennison Reflective Sheeting, Burgundy A7819-R (P7), to be applied over Avery Dennison Very High Intensity Prismatic Sheeting T6500 (P5) as indicated in Detail 3.
- "The Village of (Village Name)" shall be Avery Dennison Sheeting Very High Intensity Prismatic T-6500 (P5) applied to sign panel face. Sign fabricator/installer shall follow manufacturer's recommended specifications.
- Use all capital letters for "LOUDOUN COUNTY". Letters shall be Avery Dennison Sheeting, Gold Reflective A7807-R (P9) and applied to sign panel face. Sign fabricator/installer shall follow manufacturer's recommended specifications.
- All type shall be outlined. Digital files shall be provided to fabricator/installer as an Adobe Illustrator EPS file/PDF file. See GENERAL NOTE #17, WSO.1.

G4: VILLAGE GATEWAY MOUNTING NOTES:

- POLE - Niland Company; N-18-F5-11, steel pole with 4" round ball finial and decorative clamshell base, powder-coated flat black, or comparable.
- Decorative bracket to be custom fabricated, powder-coated black and mounted below sign panel. See Detail "A" above.
- No through bolts visible on sign face.
- Any reinforcement is to be painted P2 to match background color of sign panel.
- Fabricator/Installer to determine wind load requirements for this sign type.
- Sign fabricator/Installer shall coordinate with post manufacturer and provide installation details for the attachment of fabricated sign panel to post. See WSO.1 GENERAL NOTES, #6.

G4: VILLAGE GATEWAY SIGN INSTALLATION NOTES:

- Ground-mounted sign supports shall be breakaway as required by the Virginia Department of Transportation. If required, use TRANSPRO INDUSTRIES, INC - FHWA approved breakaway support system for sign posts or comparable.
- Installation shall meet existing Virginia Department of Transportation's specifications and regulations for the proper installation of signs.
- Install all manufactured items, materials, and equipment in strict accordance with manufacturer's recommended specifications.
- Sign posts, foundations, and mountings shall be so constructed as to hold signs in a proper and permanent position, and to resist swaying in the wind or displacement by vandalism.
- Exact sign locations shall be reviewed and approved by representative of Loudoun County and by a representative of the Virginia Department of Transportation.

REFER TO WS.5.1, 5.3, 5.4 SIGN LOCATION MAPS

| | |
|----------|--|
| G | VILLAGE GATEWAY POST & PANEL SIGNS |
| 4 | SIGN SIZE: 5'-6" WIDE x 3'-9" HEIGHT 2 - LUCKETT 2 - TAYLORSTOWN 2 - PAEONIAN SPRINGS 1 - LOVETTSVILLE |
| | QUANTITY: 7 |

REVISIONS

| DATE | DESCRIPTION |
|------|-------------|
| | |
| | |

PHASE ONE

| | |
|------------------------------|------------------------|
| PROJECT NUMBER: 2006-0038 | SCALE: AS NOTED |
| PROJECT MANAGER: SCH | CHECKED BY: SCH/SVL |
| DRAWN BY: MLP | DATE: 02/6/09 |

DRAWING TITLE:
 DETAILS - VILLAGE GATEWAY POST & PANEL SIGN

WS2.4