


PROJECT NO:	DATE:
481000	JULY 15, 2020
REVISIONS	
DATE	DESCRIPTION
11/17/20	ADDENDUM 4

- FLOOR PLAN KEYNOTES**  
 APPLIES TO DRAWINGS A2.1 - A2.3  
 REPRESENTED BY [Symbol]
1. RECESSED ENTRANCE MAT
  2. WALK-THRU METAL DETECTOR
  3. VISITOR'S LOCKERS
  4. CONCRETE BENCH - REFER TO DETAIL 8/A7.1.4
  5. 12'-0" HIGH SECURITY CHAIN LINK FENCE
  6. GAME LINES & MARKERS - REFER TO SECTION 096566
  7. STATIONARY WALL MOUNTED BASKETBALL GOAL, BACKBOARD, AND ASSOCIATED ACCESSORIES
  8. TRANSACTION DRAWER / PACKAGE PASS, REFER TO 8/A7.1.4
  9. 4'-0" X 7'-0" SECURITY CHAIN LINK GATE - REFER TO DETAIL 11/A1.2
  10. LOW CMU WALL - REFER TO DETAIL 1/A0.2
  11. COMBINATION CLOTHES WASHER AND DRYER
  12. SHOWER CURTAIN
  13. RECESSED FOOT GRILLE SYSTEM
  14. 8'-0" WIDE X 4'-0" HIGH MARKER BOARD
  15. 4'-0" WIDE X 3'-0" HIGH MAGNETIC MARKER BOARD
  16. TWO-TIER SOLID PLASTIC SINGLE LOCKER WITHOUT LOCKS. ATTACH TO WALL WITH TAMPER RESISTANT SECURITY FASTENERS.
  17. MULLION MATE STOREFRONT CLOSURE
  18. BOLLARD
  19. CONCRETE HOUSEKEEPING PAD - REFER TO DETAIL ON DRAWING S3.0.2
  20. HINGED VOLLEYBALL FLOOR SLEEVE - 4" DIA. (REFER TO DETAIL 16/A5.2.2)
  21. RESIDENTIAL CLOTHES WASHER
  22. RESIDENTIAL CLOTHES DRYER
  23. PNEUMATIC LOCKING SYSTEM COMPRESSOR/TANK ASSEMBLY
  24. PNEUMATIC LOCKING SYSTEM AIR DRYER RACK
  25. FLOORING TRANSITION TO ENTRY WALK-OFF SHEET CARPETING
  26. X-RAY MACHINE

- FLOOR PLAN GENERAL NOTES**
- A. REFER TO THE DETENTION ACCESSORY SCHEDULE ON A7.1.4 FOR DETENTION ACCESSORIES INDICATED ON FLOOR PLAN THUS: (DT)

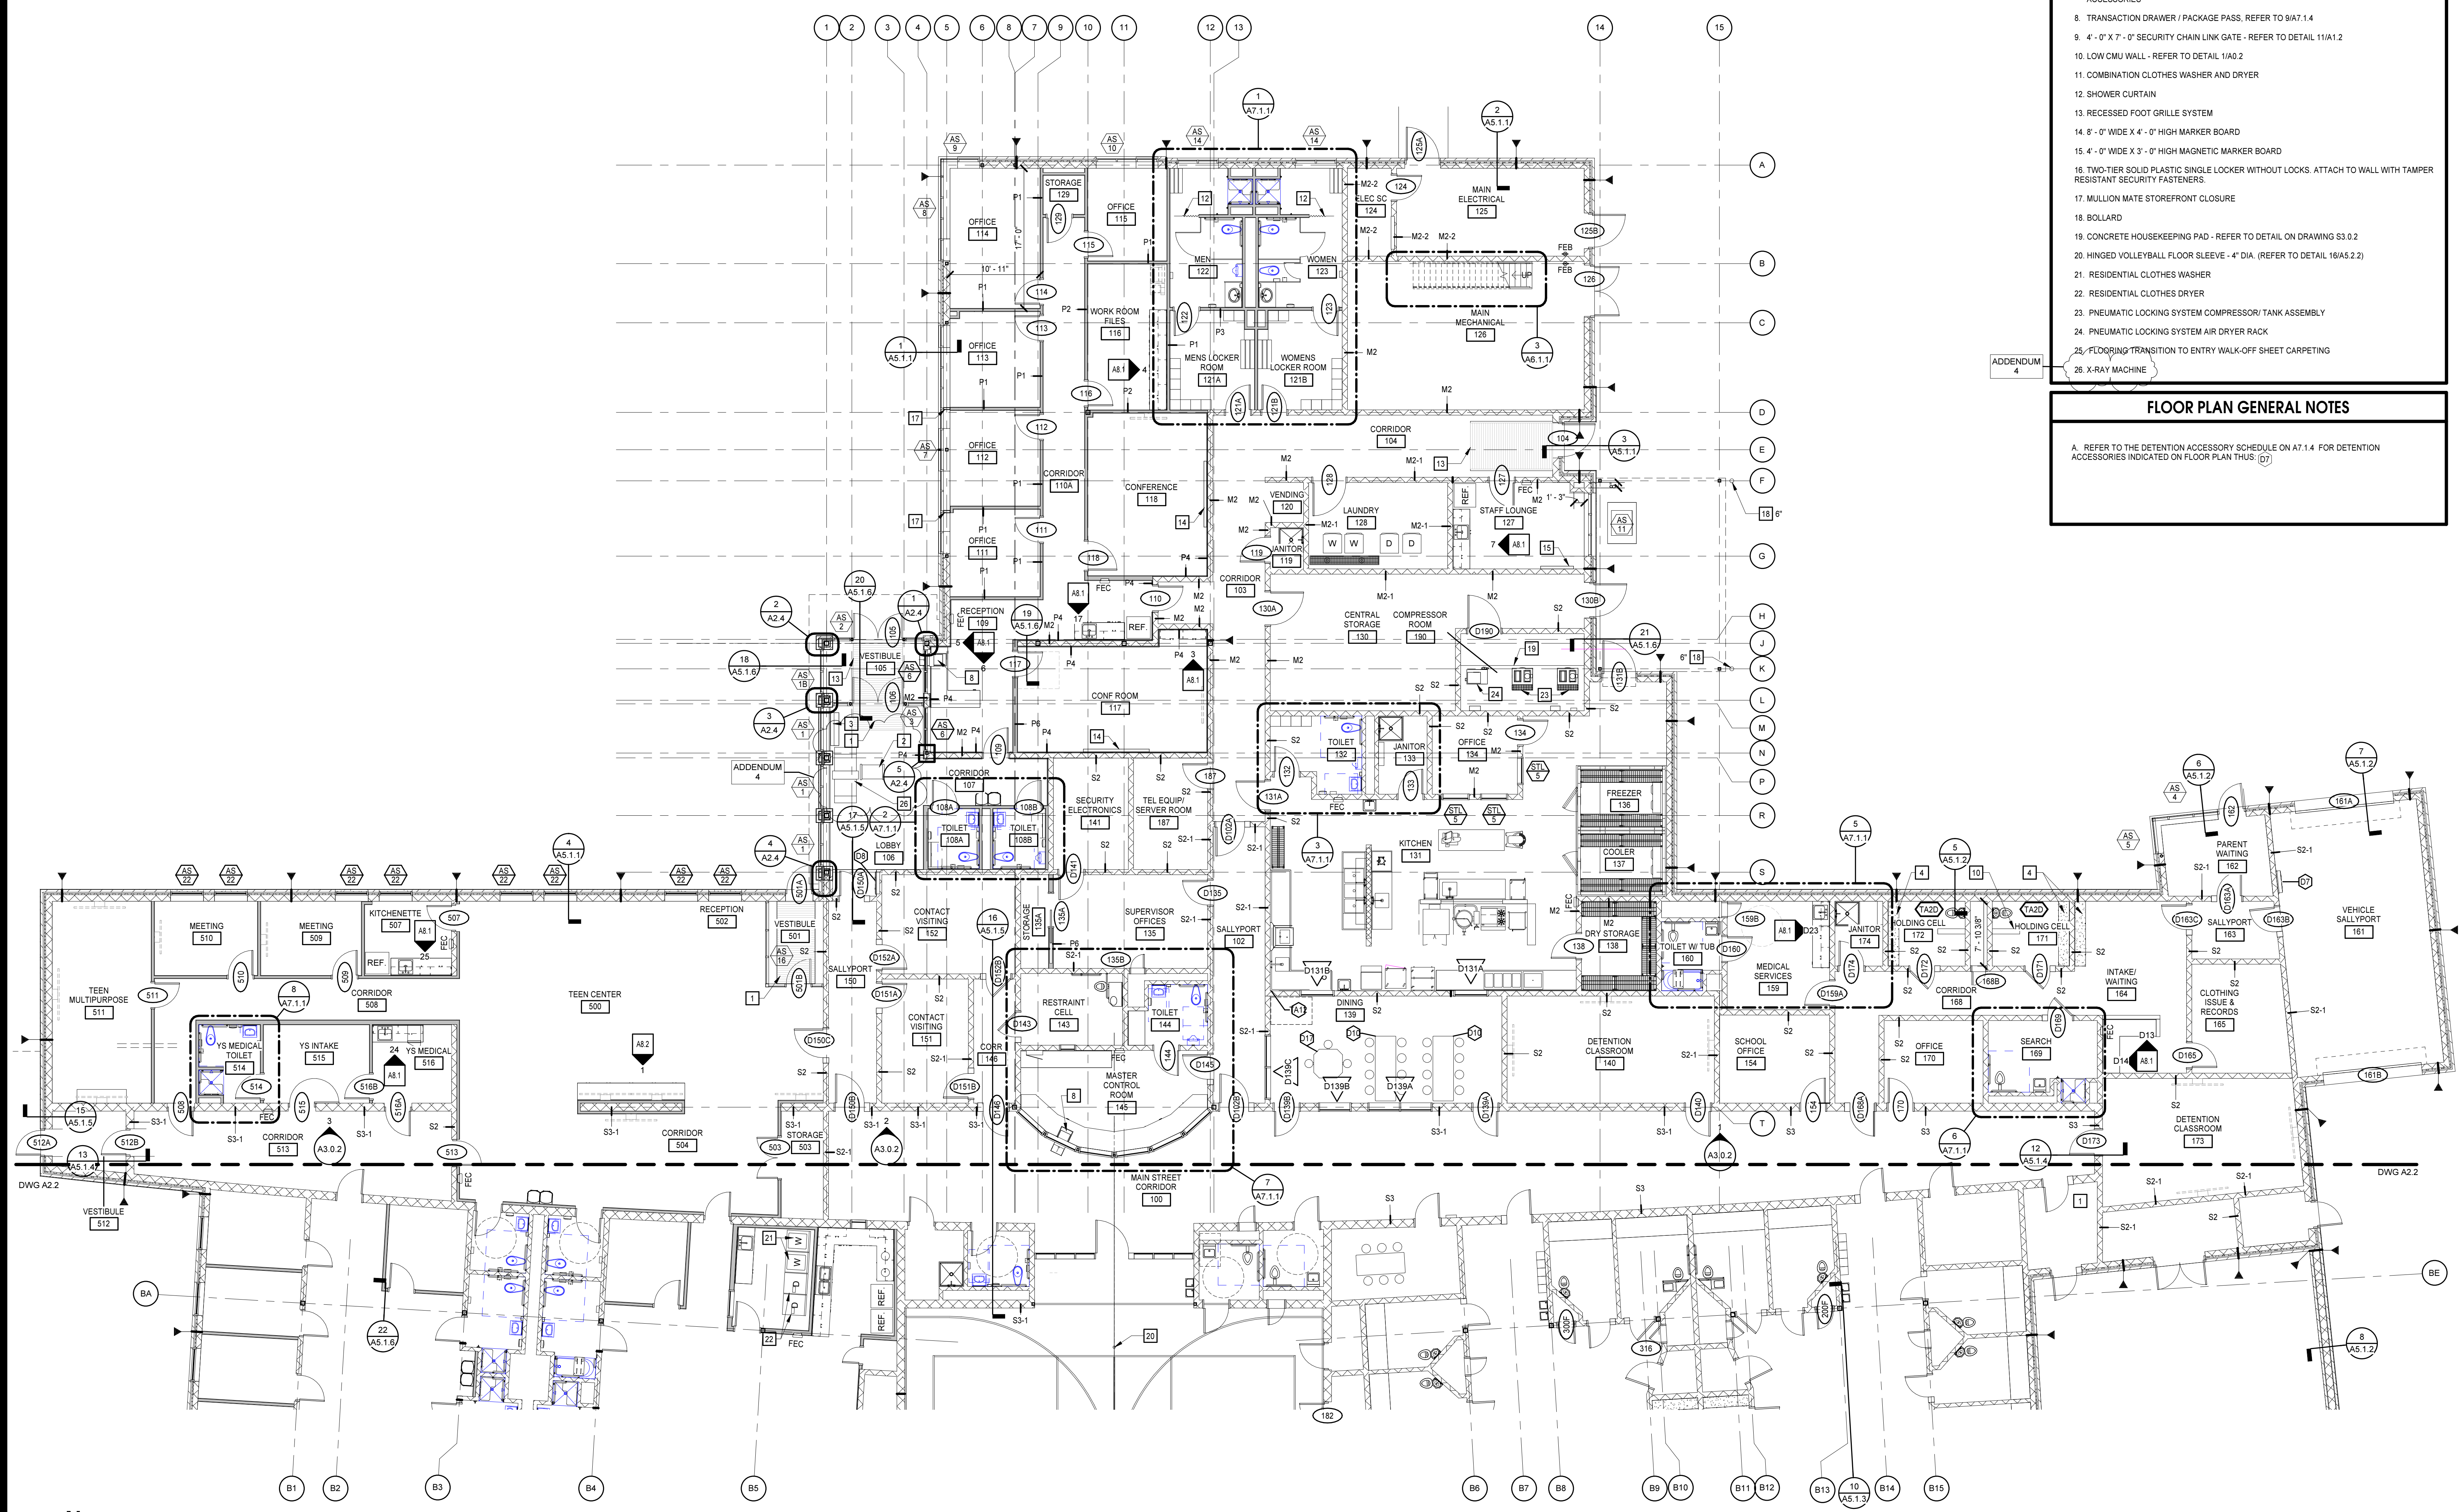

**FIRST FLOOR PLAN - PART A**  
 1/8" = 1'-0"